



NOTE:  
CONTRACTION JOINTS EVERY 10' MAXIMUM  
AND EXPANSION JOINTS EVERY 50' MAXIMUM

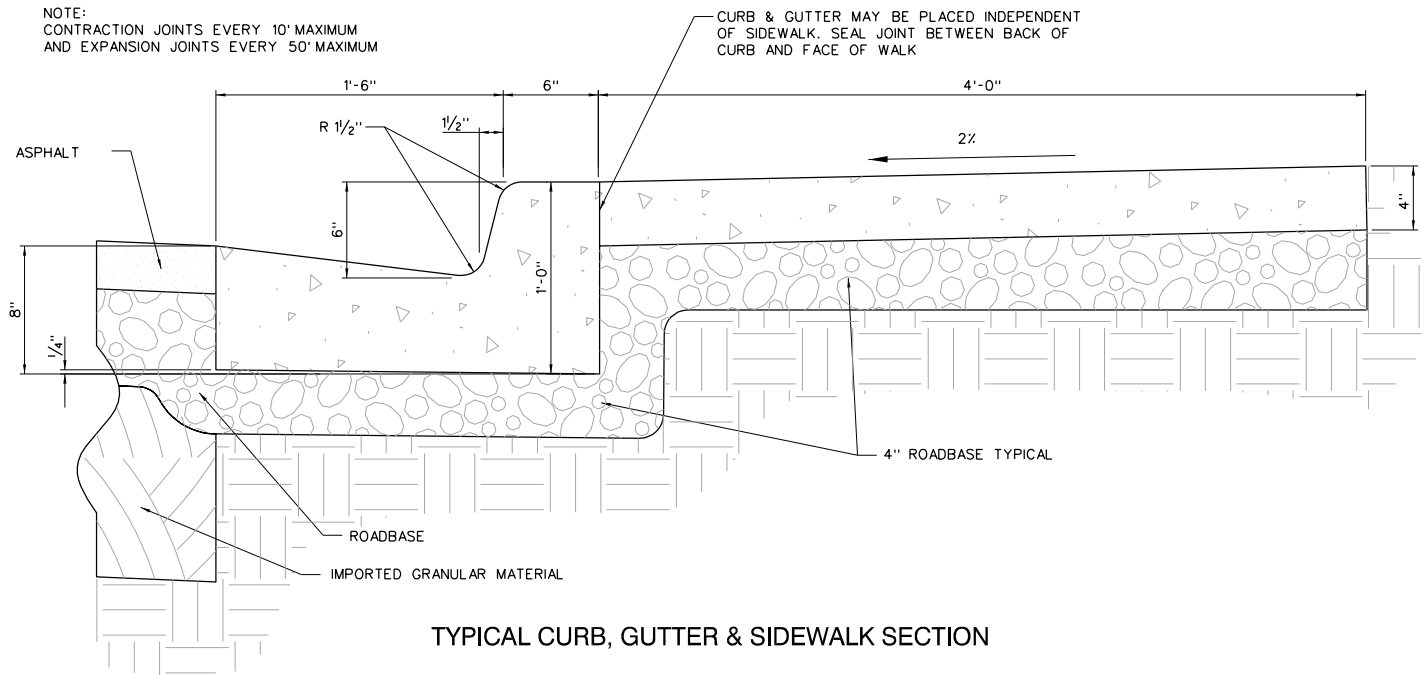


TYPICAL CURB, GUTTER & SIDEWALK SECTION

NOTE:  
CONTRACTION JOINTS EVERY 10' MAXIMUM  
AND EXPANSION JOINTS EVERY 50' MAXIMUM

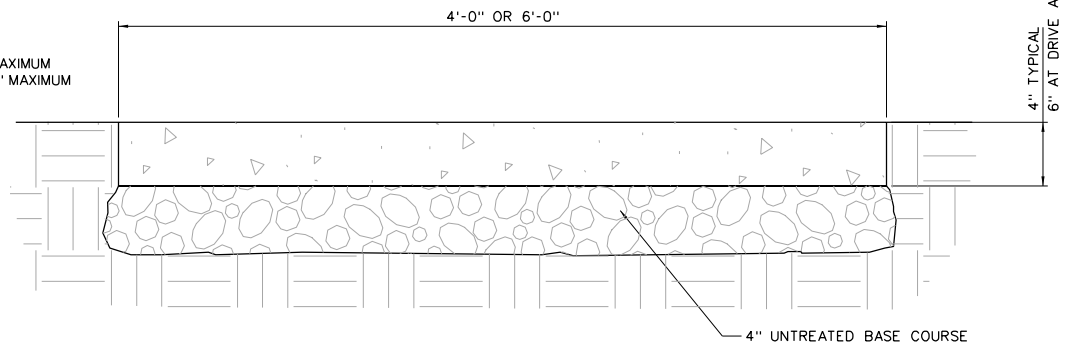


SIDEWALK SECTION

NOTE:  
CONTRACTION JOINTS  
EVERY 5' MAXIMUM

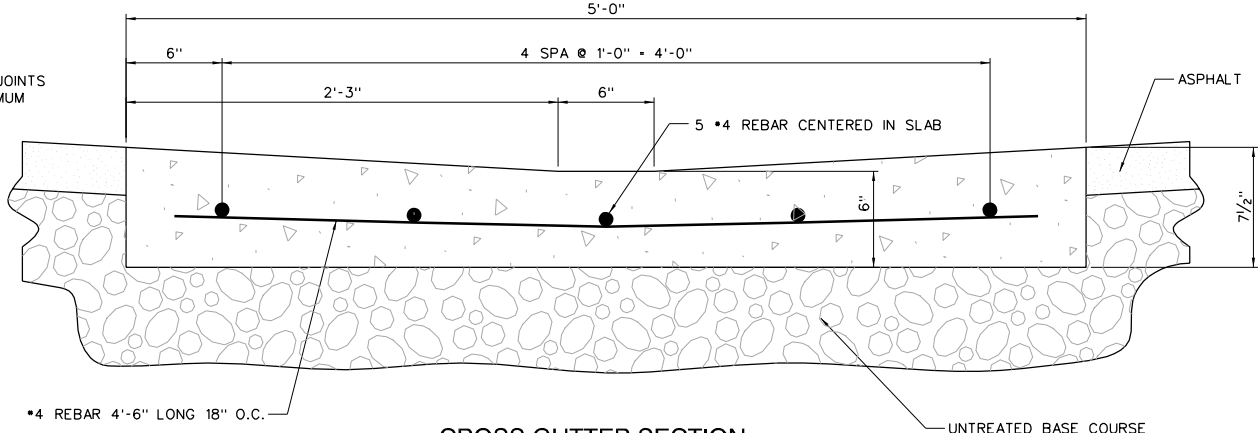

CROSS GUTTER SECTION

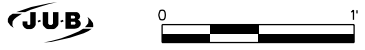

STATEMENT OF USE

THIS DOCUMENT AND ANY ILLUSTRATIONS HEREON ARE PROVIDED AS STANDARD CONSTRUCTION DETAILS WITHIN LONDON CITY. DEVIATION FROM THIS DOCUMENT REQUIRES APPROVAL OF LONDON CITY, LONDON CITY CORPORATION AND J-U-B ENGINEERS CAN NOT BE HELD LIABLE FOR MISUSE OR CHANGES REGARDING THIS DOCUMENT.

REVISION

NO.	DESCRIPTION	BY	APPR.	DATE



CURB, GUTTER & SIDEWALK DETAILS

LONDON CITY  
100 NORTH STATE

STANDARD DRAWING NUMBER: 3

CAD DWG: LC Std0wgs.dgn  
PLOT SCALE: 1:000  
DRAWN BY: SKW  
DESIGN BY: DCT  
CHECKED BY: MJJ  
ADOPTED DATE: 5 MAY 98